


2010-563  
12/3/2010

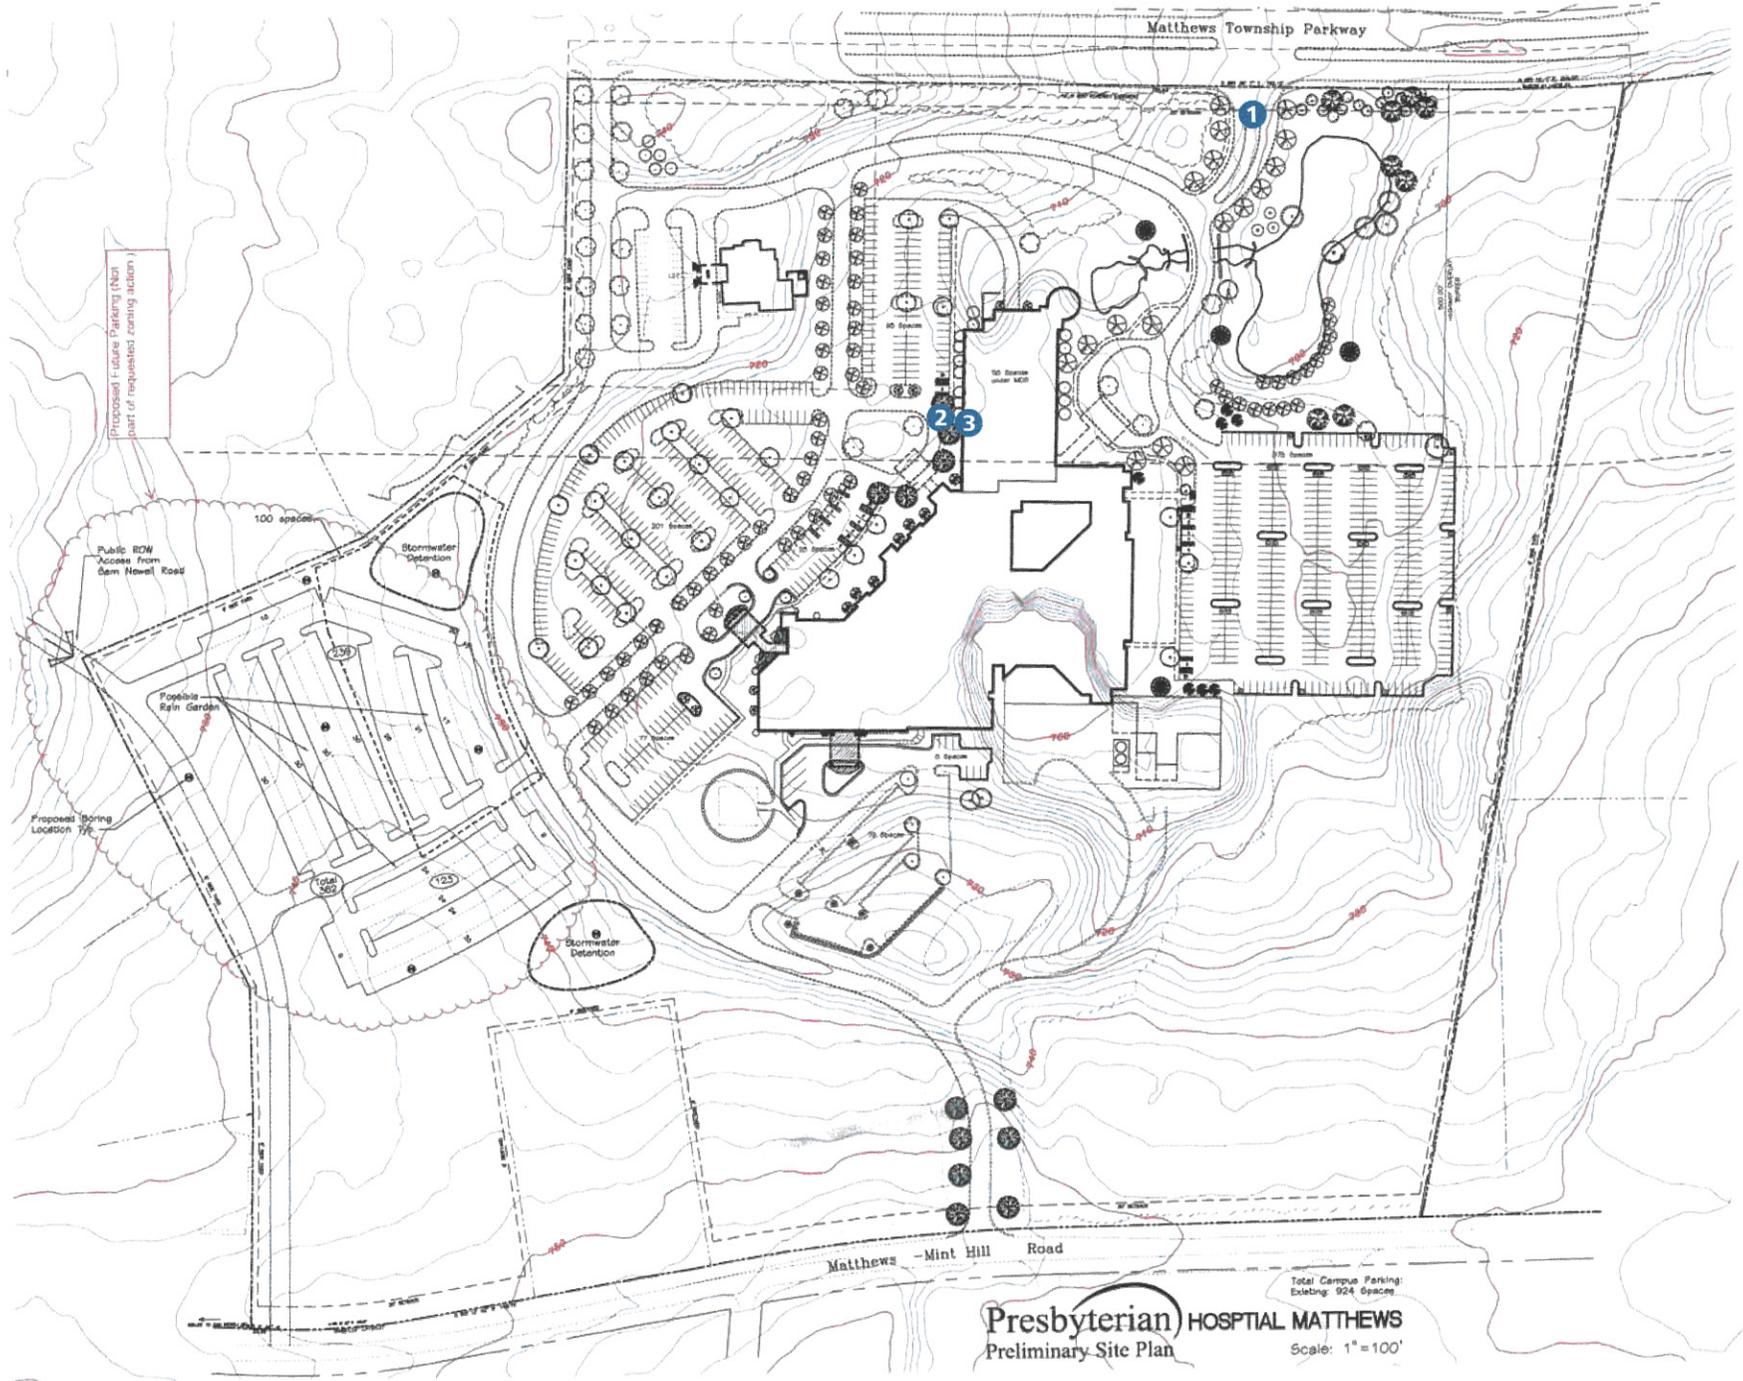

Presbyterian HOSPITAL MATTHEWS  
Preliminary Site Plan

Total Campus Parking:  
Existing: 924 Spaces  
Scale: 1" = 100'



**SIGN 1 • MAIN ID UPFIT**  
108.625" HIGH x 206" WIDE  
INTERNALLY ILLUMINATED SIGN



**RPSIGNS**  
3108 Monroe Road  
Charlotte, N.C. 28205  
Ph: 704.344.8552 Fax: 704.375.8081  
[www.rpsigns.net](http://www.rpsigns.net)

**CUSTOMER:** Presbyterian Urgent Care Matthews  
**PROJECT:** Exterior Signs  
**CUSTOMER CONTACT:** Doug Armstrong  
**FAX # / EMAIL:** [dfarmstrong@novanthealth.org](mailto:dfarmstrong@novanthealth.org)

**DATE:** 12/02/10  
**QUOTE #:**  
**DRAWN BY:** SP

All ideas, designs and arrangements expressed on this drawing are the exclusive property of RP Sign Systems until purchased and any reproduction or use without written consent is prohibited.



**SIGN 2**  
36" HIGH x 72" WIDE  
INTERNALLY ILLUMINATED SIGN



**RPSIGNS**  
3108 Monroe Road  
Charlotte, N.C. 28205  
Ph: 704.344.8552 Fax: 704.375.8081  
[www.rpsigns.net](http://www.rpsigns.net)

**CUSTOMER:** Presbyterian Urgent Care Matthews  
**PROJECT:** Exterior Signs  
**CUSTOMER CONTACT:** Doug Armstrong  
**FAX # / EMAIL:** [dfarmstrong@novanthealth.org](mailto:dfarmstrong@novanthealth.org)

**DATE:** 12/03/10  
**QUOTE #:**  
**DRAWN BY:** SP

All ideas, designs and arrangements expressed on this drawing are the exclusive property of RP Sign Systems until purchased and any reproduction or use without written consent is prohibited.



9" HIGH



### SIGN 3 • CANOPY

9" HIGH "URGENT CARE" LETTERS  
TOTAL COPY AREA: 24" HIGH x 75" WIDE



**RPSIGNS**

3108 Monroe Road  
Charlotte, N.C. 28205  
Ph: 704.344.8552 Fax: 704.375.8081  
[www.rpsigns.net](http://www.rpsigns.net)

**CUSTOMER:** Presbyterian Urgent Care Matthews

**PROJECT:** Exterior Signs

**CUSTOMER CONTACT:** Doug Armstrong

**FAX # / EMAIL:** [dfarmstrong@novanthealth.org](mailto:dfarmstrong@novanthealth.org)

*All ideas, designs and arrangements expressed on this drawing are the exclusive property of RP Sign Systems until purchased and any reproduction or use without written consent is prohibited.*

**DATE:** 12/03/10

**QUOTE #:**

**DRAWN BY:** GF