



1 PLAN VIEW
2H CONCRETE SWALE BRIDGE

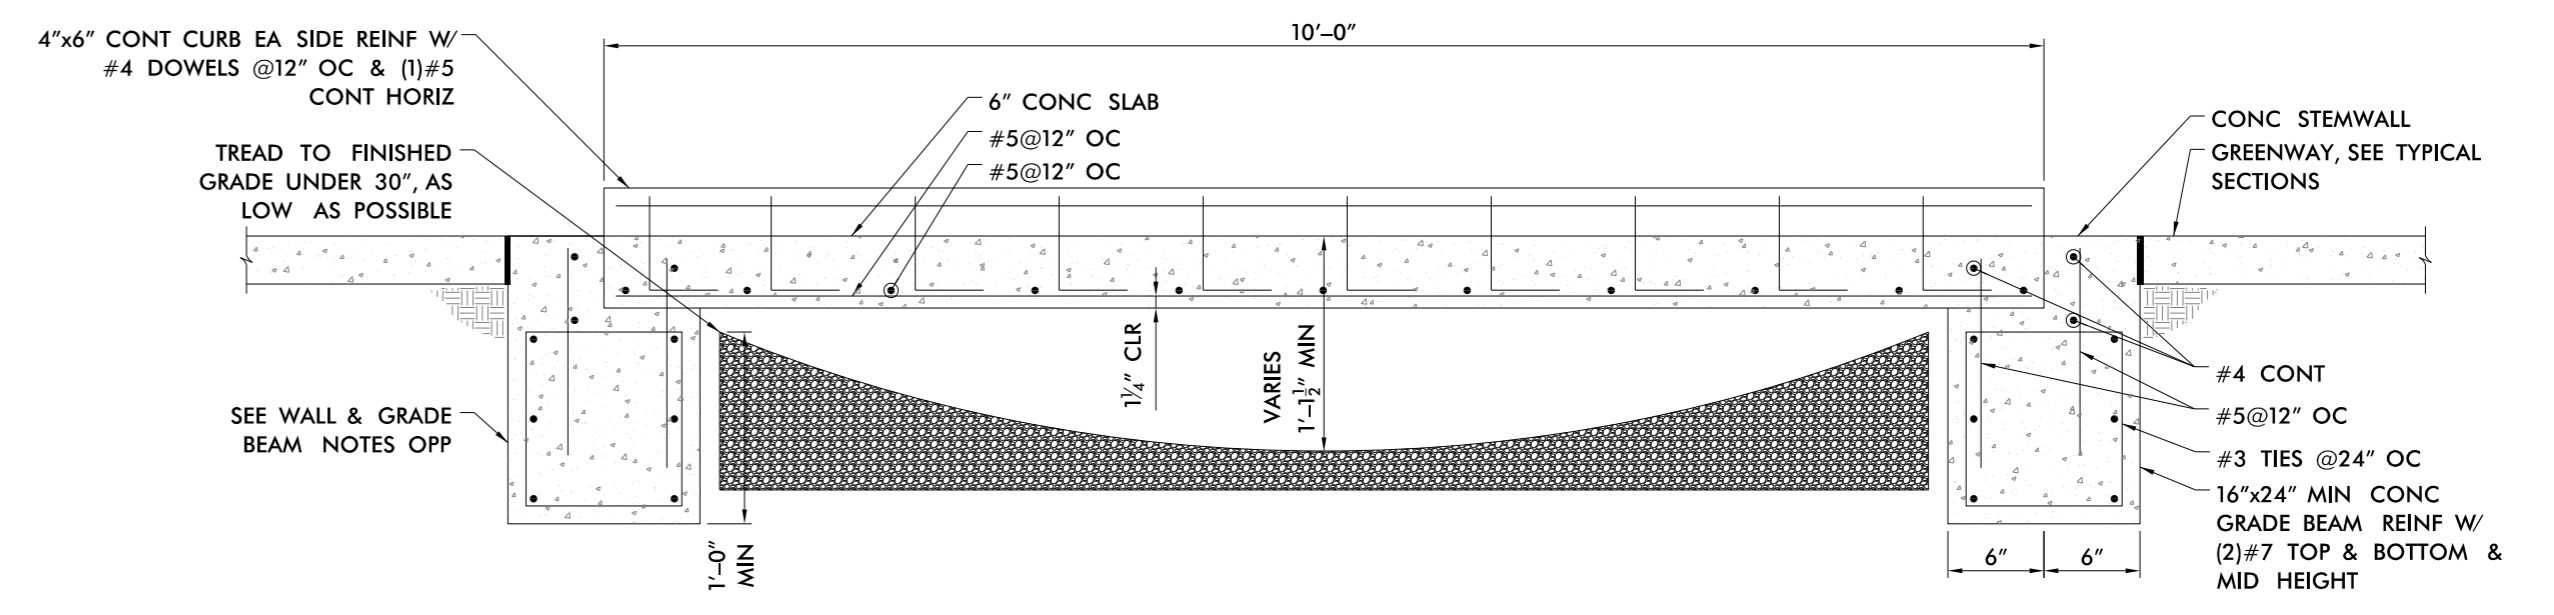

2 SECTION
2H CONCRETE SWALE BRIDGE 1"=1'-0"

- NOTES:
1. CONCRETE SHALL BE CLASS AA (4500 PSI) CONCRETE.
 2. CONCRETE SHALL BE FIBER REINFORCED. FOR FIBER REINFORCED CONCRETE, SEE SPECIAL PROVISIONS.

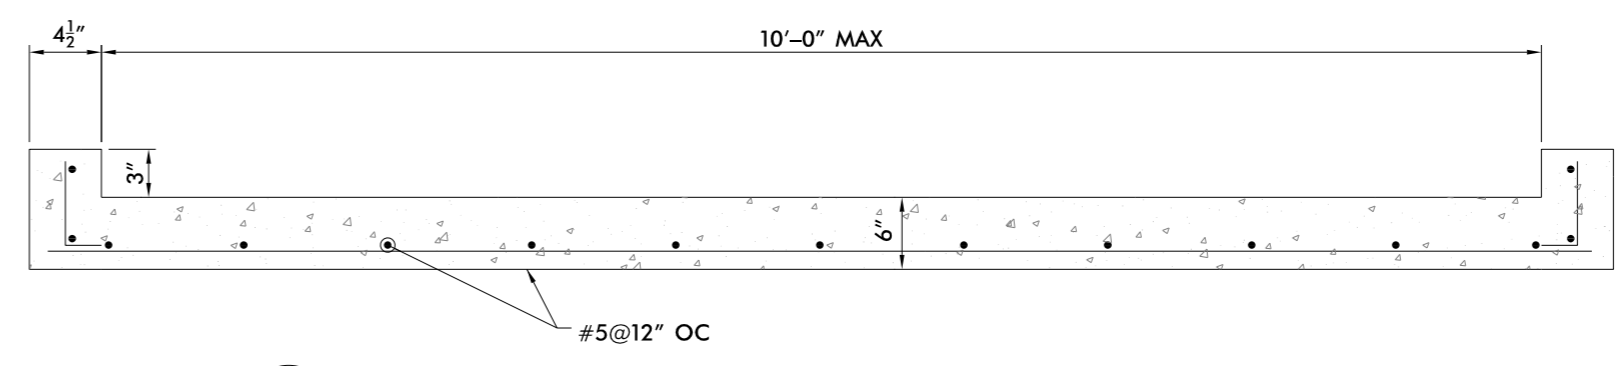

3 SECTION
2H CONCRETE SWALE BRIDGE 1"=1'-0"

- NOTES:
1. CONCRETE SHALL BE CLASS AA (4500 PSI) CONCRETE.
 2. CONCRETE SHALL BE FIBER REINFORCED. FOR FIBER REINFORCED CONCRETE, SEE SPECIAL PROVISIONS.

B CONCRETE SWALE BRIDGE
N.T.S.